


A SITE LAYOUT PLAN
1" = 20'

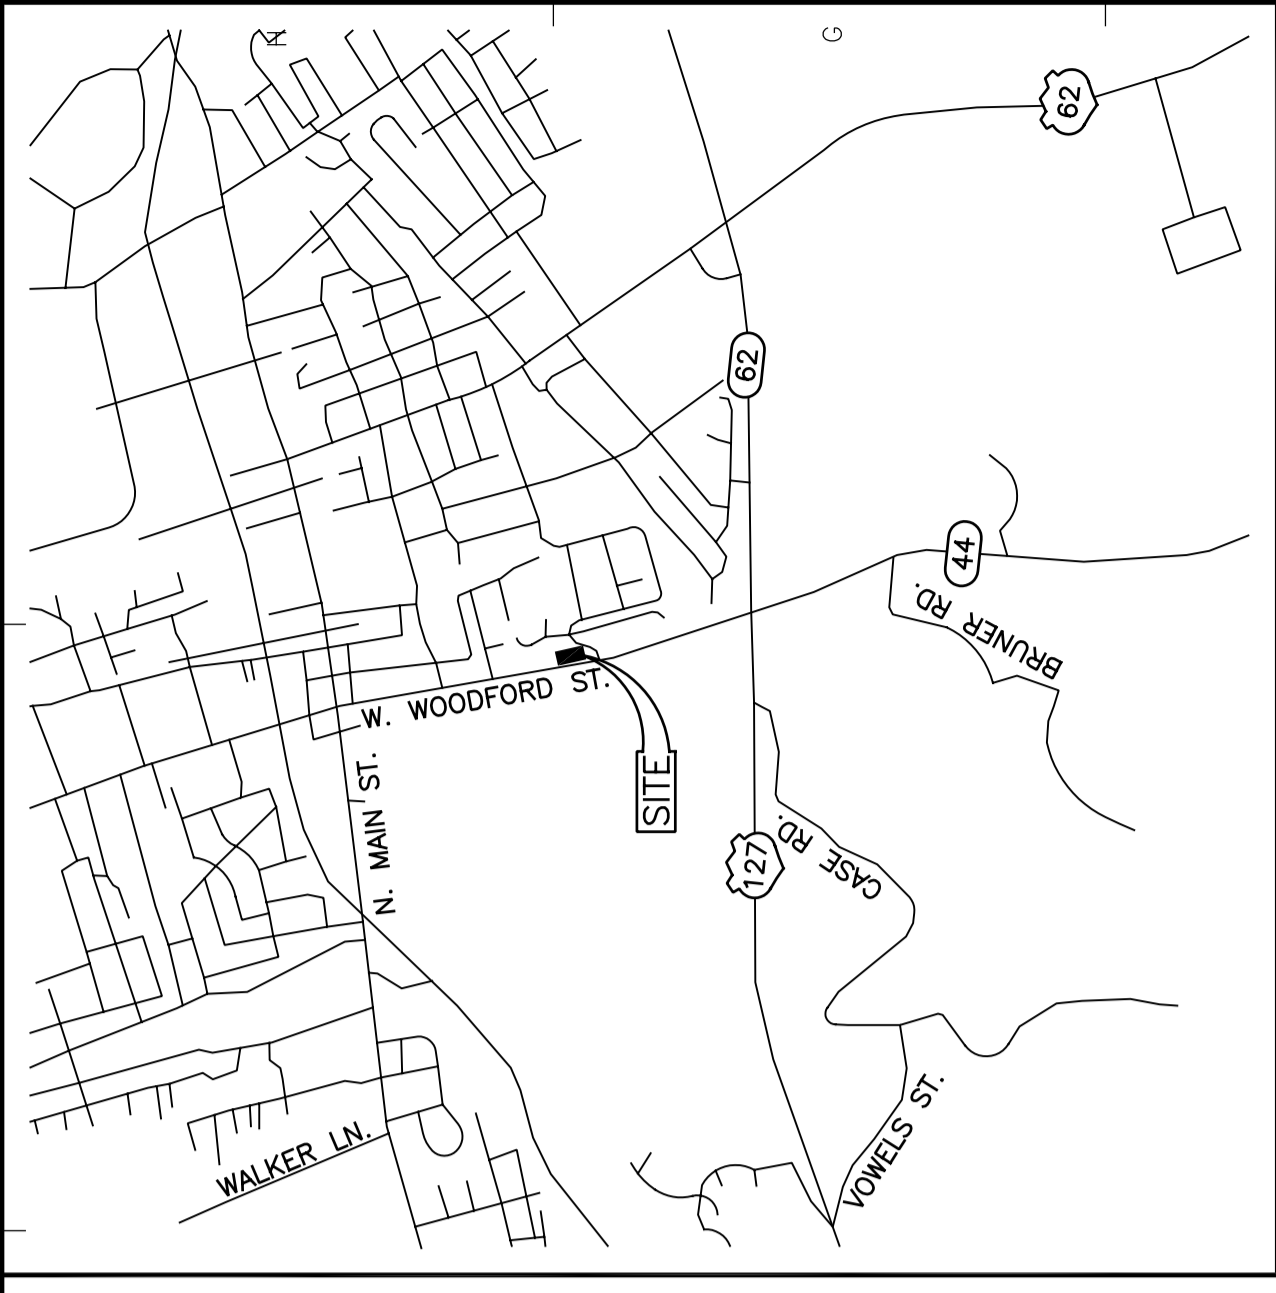

VICINITY MAP
N.T.S.

SITE STATISTICS	
CURRENT ZONING	B-3
LOT AREA	1,067,112.8 SF 24.5± AC
BUILDING SQUARE FOOTAGE	5,780 SF
BUILDINGS NUMBER OF STORIES (ALL BUILDINGS)	1 STORY
BUILDING GROSS FLOOR AREA	5,780 SF
LOT COVERAGE (60% MAX IN B-3 ZONE)	14.8%
PARKING REQUIRED (1 SPACE / 250 SF)	24 SPACES
PARKING PROVIDED (1 SPACE / 200 SF)	26 SPACES
ACCESSIBLE PARKING PROVIDED	2 SPACES
OPEN SPACE AREA	418,049 SF
VEHICULAR USE AREA (VUA)	443,323 SF
INTERIOR LANDSCAPE AREA PROVIDED	14,442 SF

OWNER'S CERTIFICATION:

I (WE) DO HEREBY CERTIFY THAT I AM (WE ARE) THE ONLY PROPERTY OWNER(S) OF THE PROPERTY SHOWN HEREON, AND DO ADOPT THIS AS MY (OUR) DEVELOPMENT PLAN FOR THE PROPERTY.

OWNER NAME _____ WITNESS NAME _____
SIGNATURE _____ DATE _____ SIGNATURE _____ DATE _____


PLANNING COMMISSION CERTIFICATION:

I DO HEREBY CERTIFY THAT THIS DEVELOPMENT PLAN WAS APPROVED BY THE PLANNING COMMISSION.

COMMISSION'S CHAIRMAN _____ DATE _____

OWNER / DEVELOPER INFORMATION:

WAL-MART STORES EAST, L.P.
(A DELAWARE LIMITED PARTNERSHIP)
2001 SE TENTH STREET
BENTONVILLE, AR 72716-0550

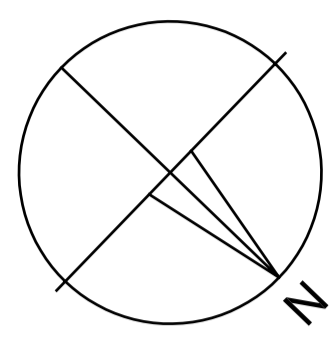

SITE LAYOUT PLAN
RAMA FORUM SHOPS II
XXXXXXXXXX
LAWRENCEBURG, KENTUCKY

Issue Date: AUG. 2005
Drawn By: JGXX
Checked By: ---
Revisions: ---
Mark _____ Date _____
Project Number
03035.A1
© 2003 CMW
C-101

CMW inc.
400 E. Vine, Ste 400, Lexington, KY 40507 859.254.6623 Fax 859.259.1877

OWNERSHIP OF INSTRUMENTS OF SERVICE ALL REPORTS, DRAWINGS, SPECIFICATIONS, CHANGES, NOTES AND FILES, FIELD DATA, INSTRUMENTS AND THE INSTRUMENTS PREPARED BY OR FOR THE ENGINEER OR ARCHITECT SHALL REMAIN THE PROPERTY OF CMW AND CMW SHALL BE RESPONSIBLE FOR THE PROTECTION AND PRESERVATION OF THE SAME. NO PART OF THIS INSTRUMENT SHALL BE REPRODUCED OR TRANSMITTED IN ANY FORM OR BY ANY MEANS, ELECTRONIC OR MECHANICAL, INCLUDING PHOTOCOPYING, RECORDING, OR BY ANY INFORMATION STORAGE AND RETRIEVAL SYSTEM, WITHOUT THE WRITTEN PERMISSION OF CMW.

FAILURE TO ADHERE BY DESIGN DOCUMENTS OR INSTRUMENTS OF SERVICE TO OBTAIN GUIDANCE THE DESIGN PROFESSIONAL WANTS TO OBTAIN GUIDANCE FROM THESE INSTRUMENTS AND FILES, FIELD DATA, INSTRUMENTS AND THE INSTRUMENTS PREPARED BY OR FOR THE ENGINEER OR ARCHITECT SHALL REMAIN THE PROPERTY OF CMW AND CMW SHALL BE RESPONSIBLE FOR THE PROTECTION AND PRESERVATION OF THE SAME. NO PART OF THIS INSTRUMENT SHALL BE REPRODUCED OR TRANSMITTED IN ANY FORM OR BY ANY MEANS, ELECTRONIC OR MECHANICAL, INCLUDING PHOTOCOPYING, RECORDING, OR BY ANY INFORMATION STORAGE AND RETRIEVAL SYSTEM, WITHOUT THE WRITTEN PERMISSION OF CMW.

DESIGN DOCUMENTS OR INSTRUMENTS OF SERVICE TO OBTAIN GUIDANCE THE DESIGN PROFESSIONAL WANTS TO OBTAIN GUIDANCE FROM THESE INSTRUMENTS AND FILES, FIELD DATA, INSTRUMENTS AND THE INSTRUMENTS PREPARED BY OR FOR THE ENGINEER OR ARCHITECT SHALL REMAIN THE PROPERTY OF CMW AND CMW SHALL BE RESPONSIBLE FOR THE PROTECTION AND PRESERVATION OF THE SAME. NO PART OF THIS INSTRUMENT SHALL BE REPRODUCED OR TRANSMITTED IN ANY FORM OR BY ANY MEANS, ELECTRONIC OR MECHANICAL, INCLUDING PHOTOCOPYING, RECORDING, OR BY ANY INFORMATION STORAGE AND RETRIEVAL SYSTEM, WITHOUT THE WRITTEN PERMISSION OF CMW.